



PREPARED BY: NMR ARCHITECTS 2017-06-08

# NORTH STATE PAVILION

REDDING, CALIFORNIA

A1



REDDING  
330 Hartnell Ave, Suite B  
Redding, CA 96002  
(530) 242-1700  
www.omnimeans.com

also in:  
ROSEVILLE  
VISALIA  
WALNUT CREEK  
SAN LUIS OBISPO & NAPA



NORTH ELEVATION  
SCALE: 1/16"=1'-0"



WEST ELEVATION  
SCALE: 1/16"=1'-0"



SOUTH ELEVATION  
SCALE: 1/16"=1'-0"



EAST ELEVATION  
SCALE: 1/16"=1'-0"

BUILDING 'A' ELEVATIONS  
SCALE: 1/16"=1'-0"

PREPARED BY: NMR ARCHITECTS 2017-06-08

# NORTH STATE PAVILION

A2



REDDING, CALIFORNIA



REDDING  
330 Hartnell Ave, Suite B  
Redding, CA 96002  
(530) 242-1700  
www.omnimeans.com

also in:  
ROSEVILLE  
VISALIA  
WALNUT CREEK  
SAN LUIS OBISPO & NAPA



EAST ELEVATION  
SCALE: 1/16"=1'-0"



NORTH ELEVATION  
SCALE: 1/16"=1'-0"



SUSPENDED METAL AWNING AT SIDE ENTRANCE

WEST ELEVATION  
SCALE: 1/16"=1'-0"



- ⊕ T.O. PARAPET = 58'-0"
- ⊕ T.O. PARAPET = 52'-0"
- ⊕ 3RD FLOOR = 32'-0"
- ⊕ 2ND FLOOR = 16'-0"
- ⊕ T.O. SLAB = 0'-0" (578.5')

ALUMINUM STOREFRONT WINDOW WITH REFLECTIVE GLASS  
PAINTED TILT-UP CONCRETE OR PAINTED EXTERIOR CEMENT PLASTER WALL

SUSPENDED METAL AWNING

SLATE LEDGESTONE ACCENT  
CURVED OR FLAT ENTRANCE CANOPY WITH METAL ROOF

SOUTH ELEVATION  
SCALE: 1/16"=1'-0"

BUILDING 'B'

PREPARED BY: NMR ARCHITECTS 2017-06-08

# NORTH STATE PAVILION

A3




REDDING, CALIFORNIA



REDDING  
330 Hartnell Ave, Suite B  
Redding, CA 96002  
(530) 242-1700  
www.omnimeans.com

also in:  
ROSEVILLE  
VISALIA  
WALNUT CREEK  
SAN LUIS OBISPO & NAPA

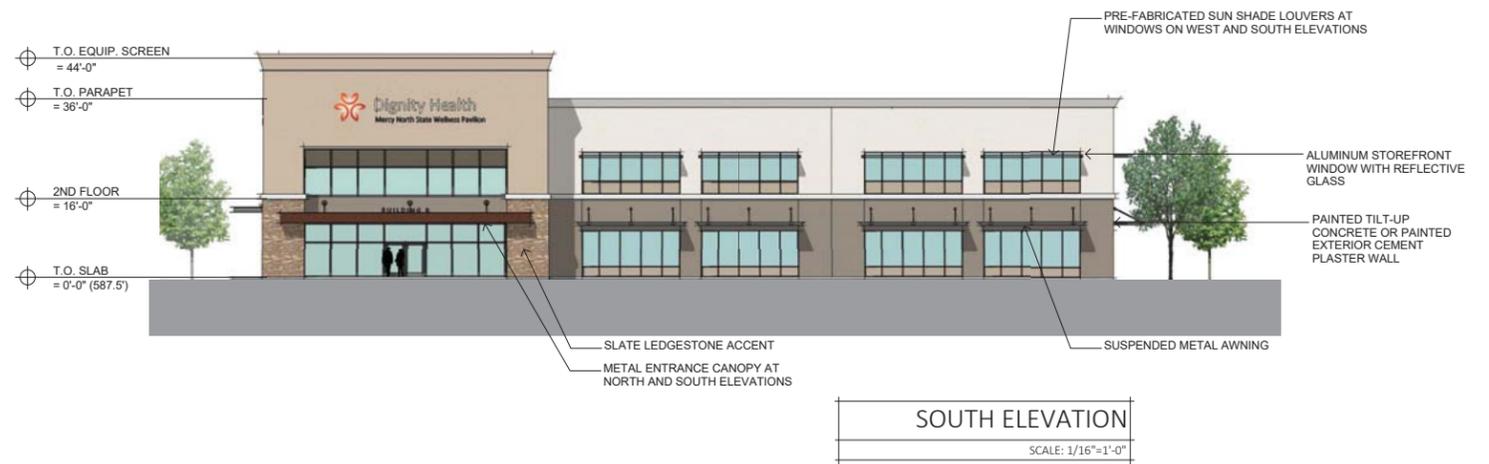

BUILDING 'C' ELEVATIONS

PREPARED BY: NMR ARCHITECTS 2017-06-08

# NORTH STATE PAVILION

A4



REDDING, CALIFORNIA



REDDING  
330 Hartnell Ave, Suite B  
Redding, CA 96002  
(530) 242-1700  
www.omnimeans.com

also in:  
ROSEVILLE  
VISALIA  
WALNUT CREEK  
SAN LUIS OBISPO & NAPA



OVERALL SITE PLAN  
SCALE: 1"=100'-0"

PREPARED BY: NMR ARCHITECTS 2017-06-08

# NORTH STATE PAVILION

A5



REDDING, CALIFORNIA



REDDING  
330 Hartnell Ave, Suite B  
Redding, CA 96002  
(530) 242-1700  
www.omnimeans.com

also in:  
ROSEVILLE  
VISALIA  
WALNUT CREEK  
SAN LUIS OBISPO & NAPA



VIEW A  
FROM ACROSS RIVER, BELOW BRIDGE

PREPARED BY: NMR ARCHITECTS 2017-06-08

# NORTH STATE PAVILION

A6



REDDING, CALIFORNIA



REDDING  
330 Hartnell Ave, Suite B  
Redding, CA 96002  
(530) 242-1700  
www.omnimeans.com

also in:  
ROSEVILLE  
VISALIA  
WALNUT CREEK  
SAN LUIS OBISPO & NAPA



VIEW B  
FROM CYPRESS BRIDGE

PREPARED BY: NMR ARCHITECTS 2017-06-08

# NORTH STATE PAVILION

A7



REDDING, CALIFORNIA



REDDING  
330 Hartnell Ave, Suite B  
Redding, CA 96002  
(530) 242-1700  
www.omnimeans.com

also in:  
ROSEVILLE  
VISALIA  
WALNUT CREEK  
SAN LUIS OBISPO & NAPA